




<https://www.laconstructioncompliance.com/>

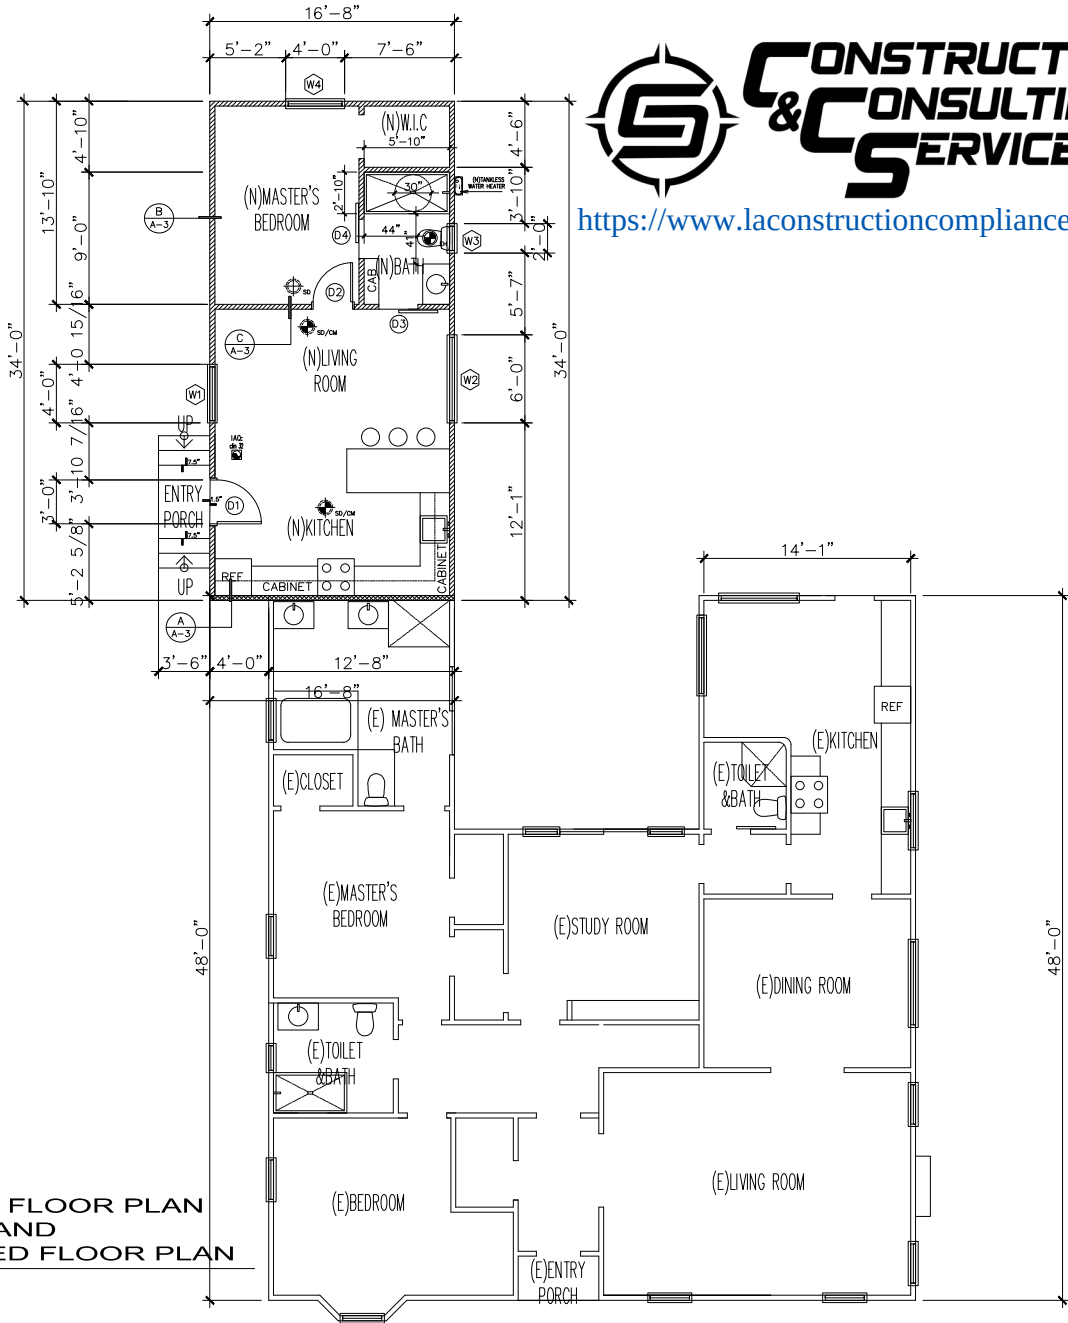




EXISTING FLOOR PLAN AND PROPOSED FLOOR PLAN

SCALE: 1/4" = 1'-0"

1
A-3

LEGEND:

	EXIST WALL TO REMAIN
	EXIST WALL TO REMOVE
	NEW WALL
	1 HR FIRE RATED WALL
	SMOKE DETECTOR
	NEW EXHAUST FAN 50 CFM
	NEW SMOKE DETECTOR AND CARBON MONOXIDE

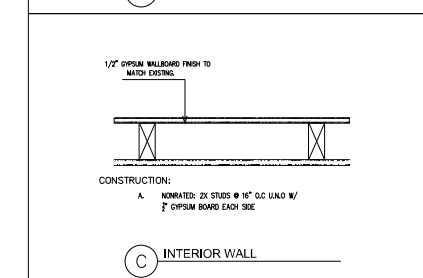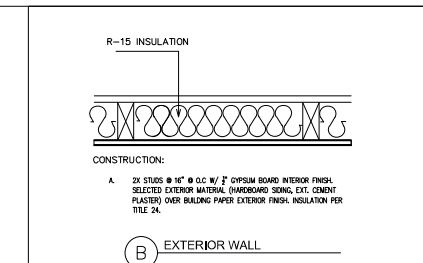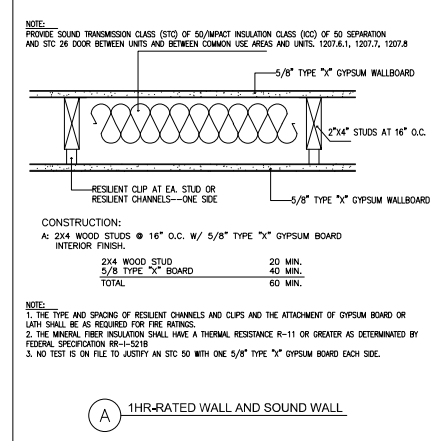

STAMP APPROVAL

SHEET NO: **A-3**

STRUCTURAL ENGINEER:

SHEET CONTENT: EXISTING FLOOR PLAN AND PROPOSED FLOOR PLAN WALL DETAILS

PROJECT TITLE: NEW ATTACHED ADU TO EXISTING SFD

OWNER / ADDRESS:

LA CCS INC.
18425 BURBANK BLVD, SUITE 713
LOS ANGELES CA 91356