



1 (E) GARAGE / DEMO PLAN
A4 SCALE: 1/4" = 1'-0"

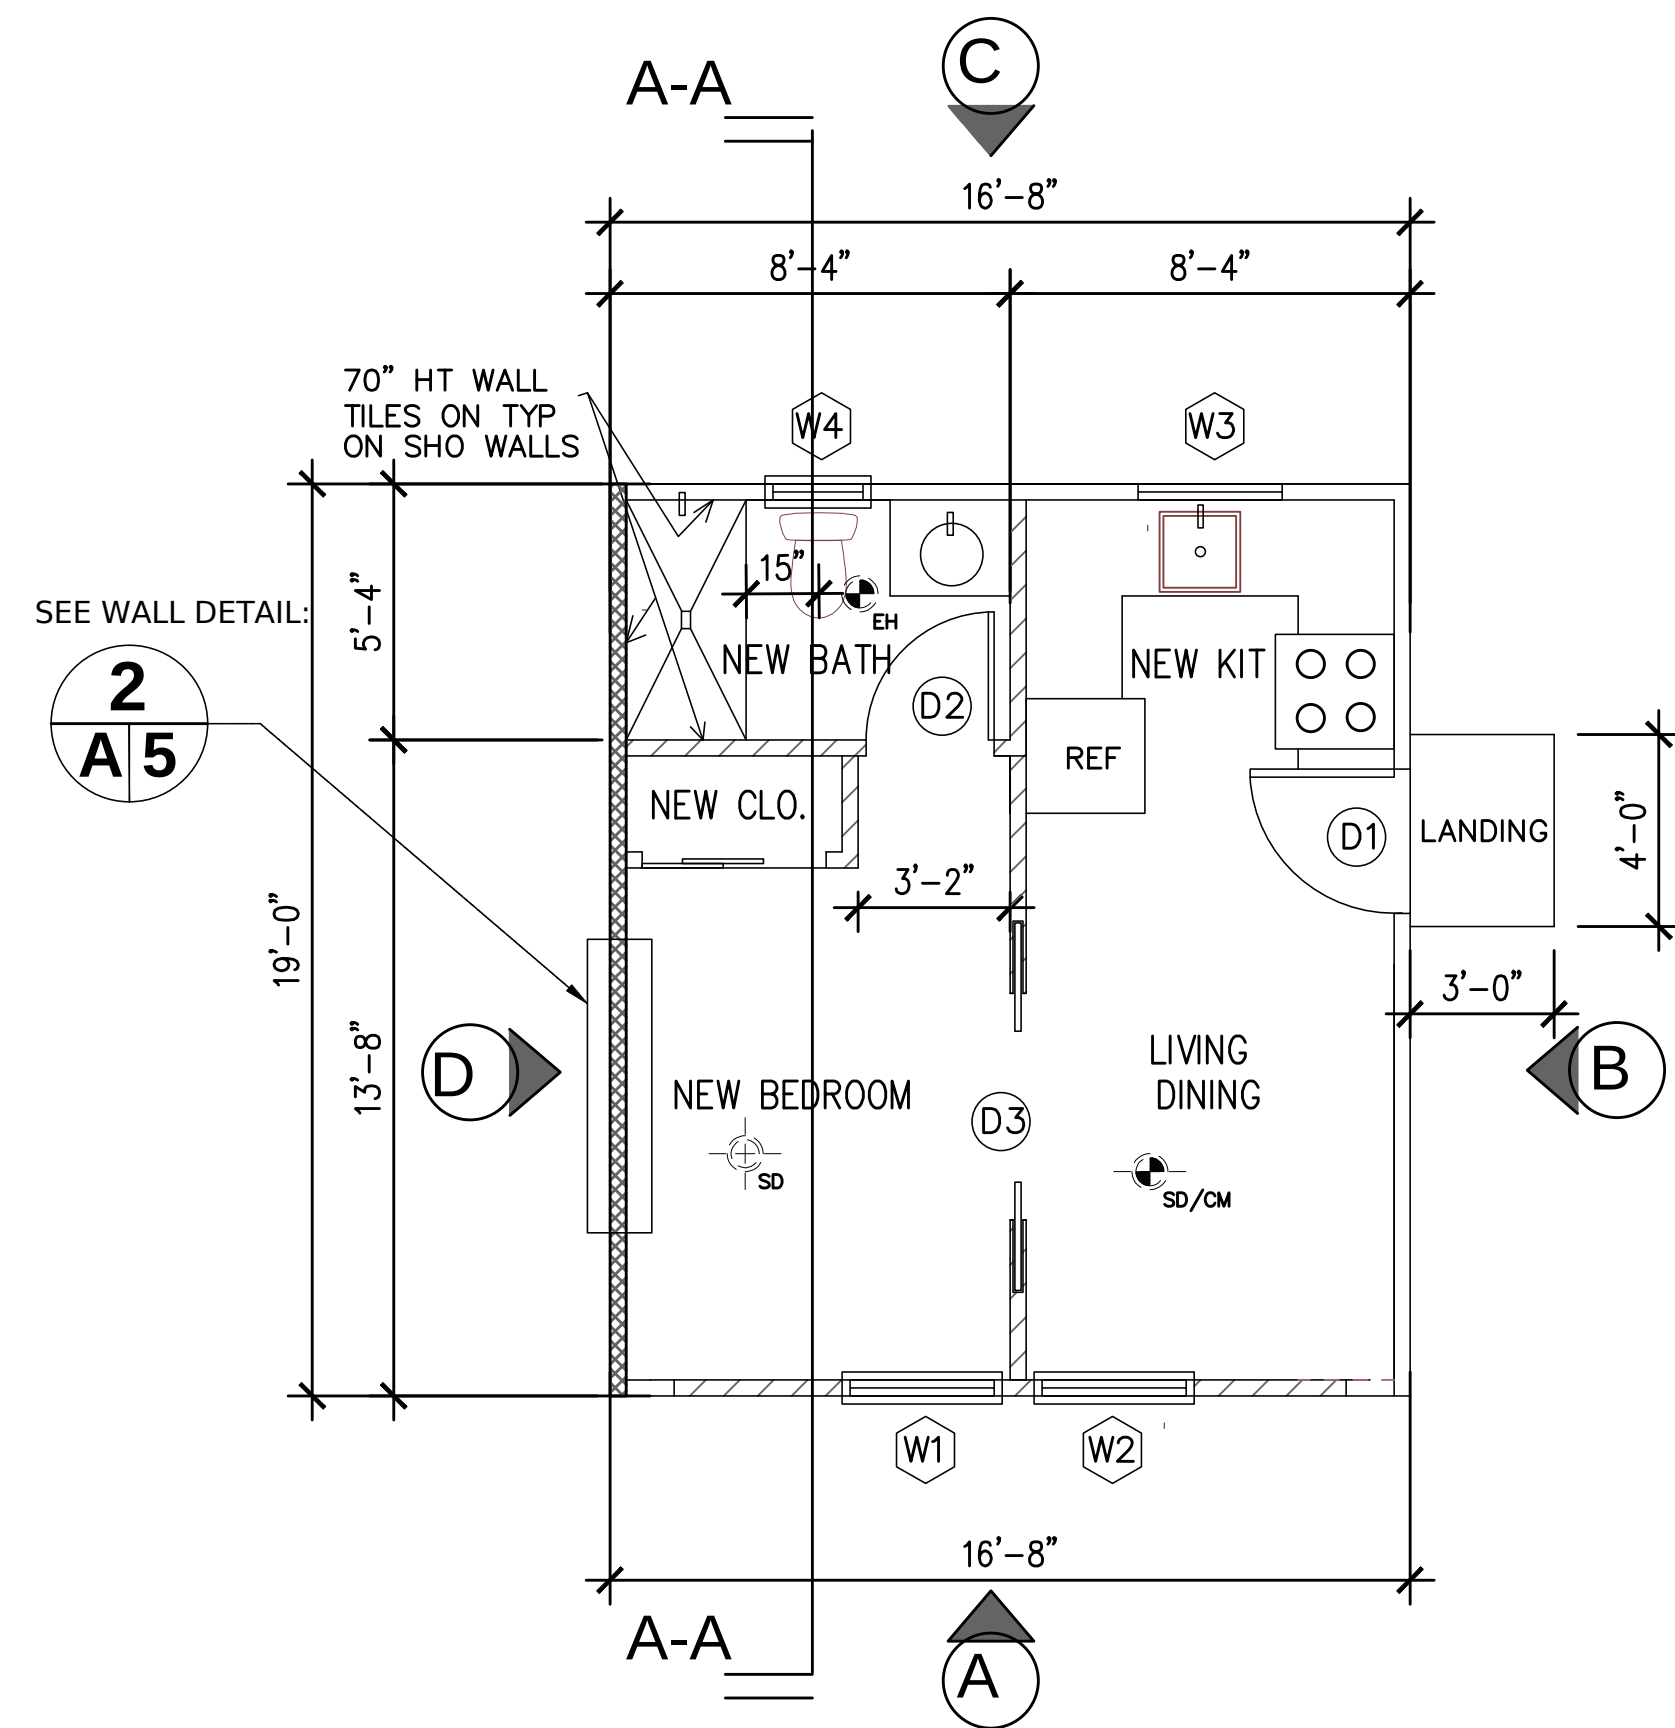


2 PROPOSED NEW ADU
A4 SCALE: 1/4" = 1'-0"

LEGEND:


- SMOKE DETECTOR
- EXHAUST FAN IN BATHROOMS (ENERGY STAR)
-
- WALL TO BE REMOVE
- NEW WALL STUDS
- EXIST WALL TO REMAIN
- FIRE RATED WALL

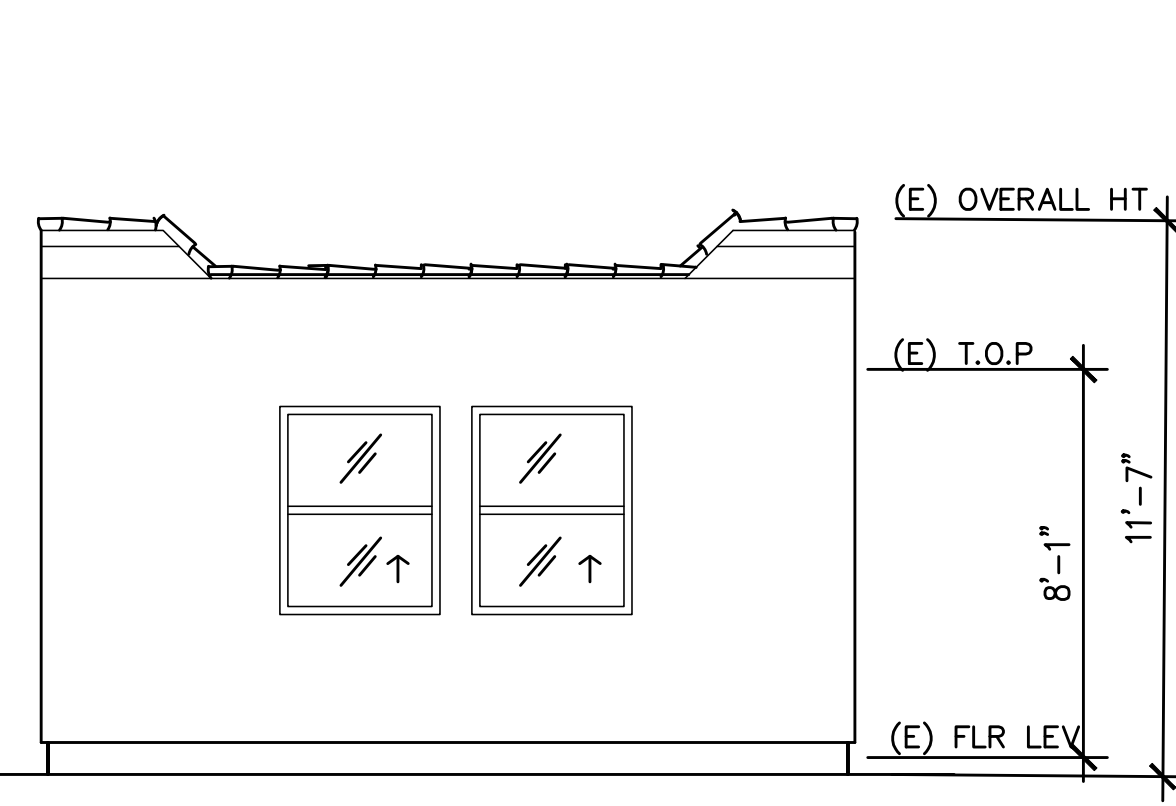


1 ELEVATION - A
A4 SCALE: 1/4" = 1'-0"

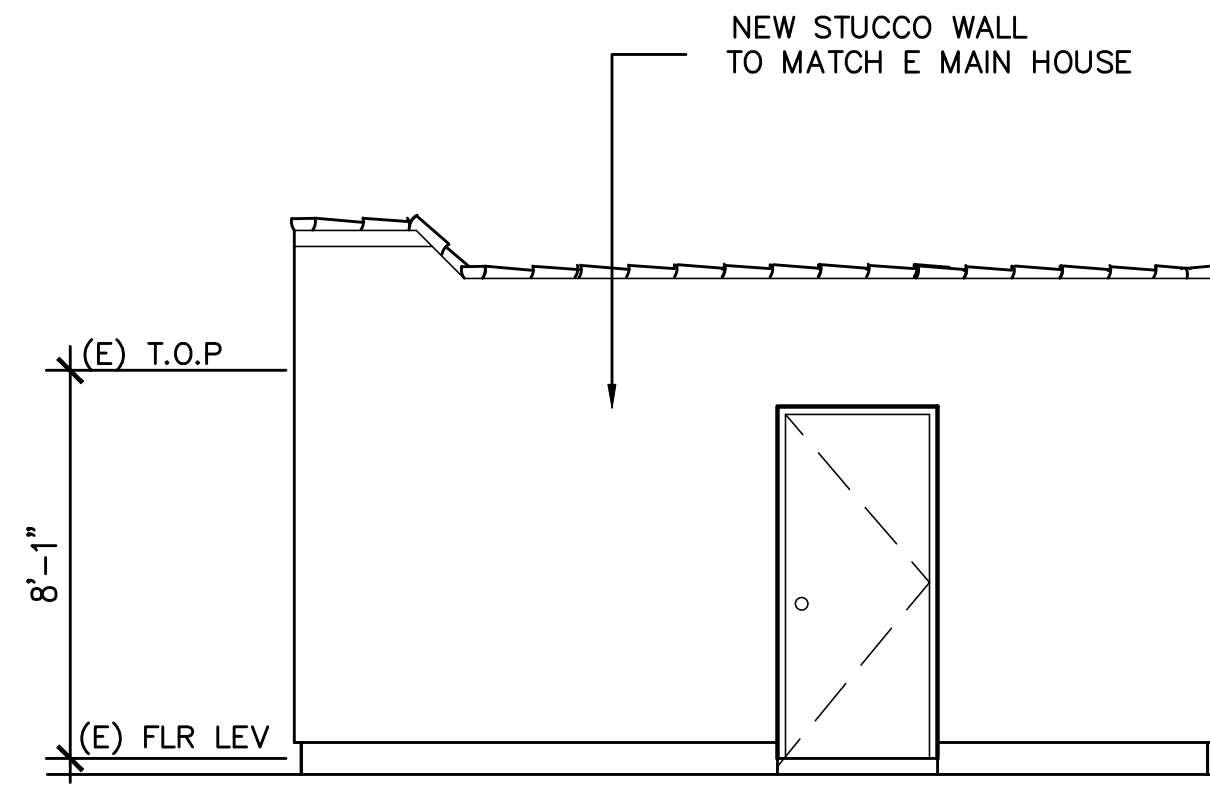


2 ELEVATION - B
A4 SCALE: 1/4" = 1'-0"

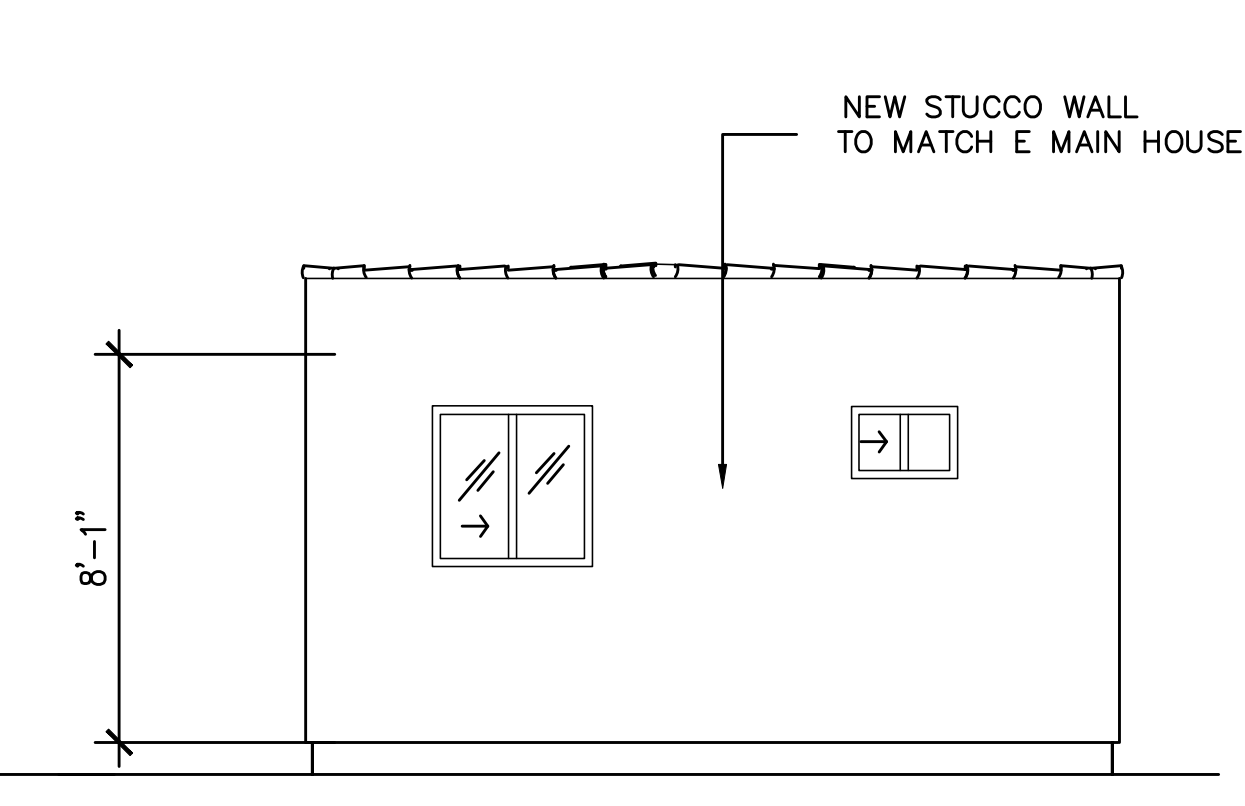

3 ELEVATION - C
A4 SCALE: 1/4" = 1'-0"

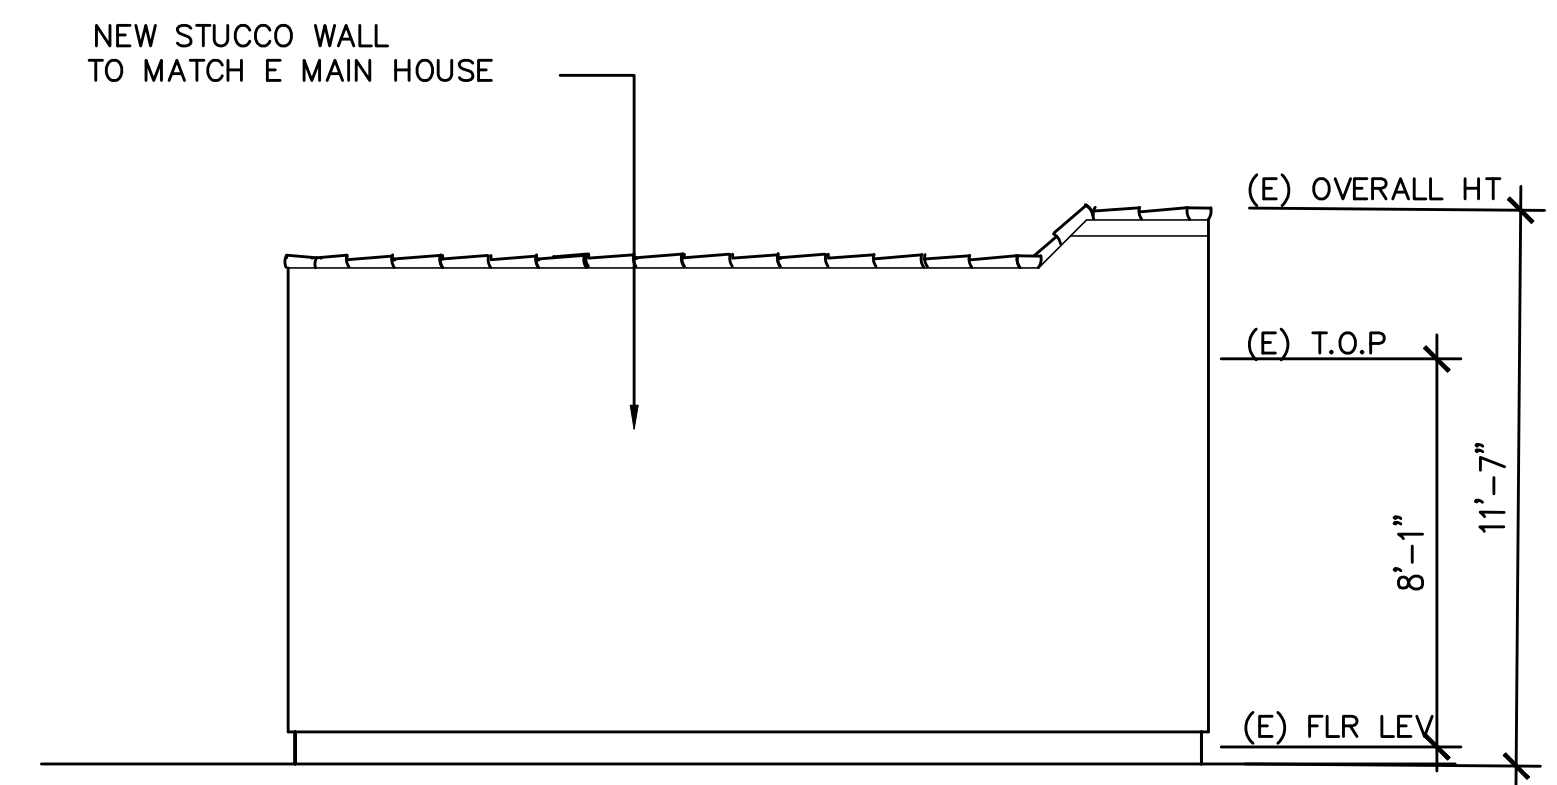

4 ELEVATION - D
A4 SCALE: 1/4" = 1'-0"

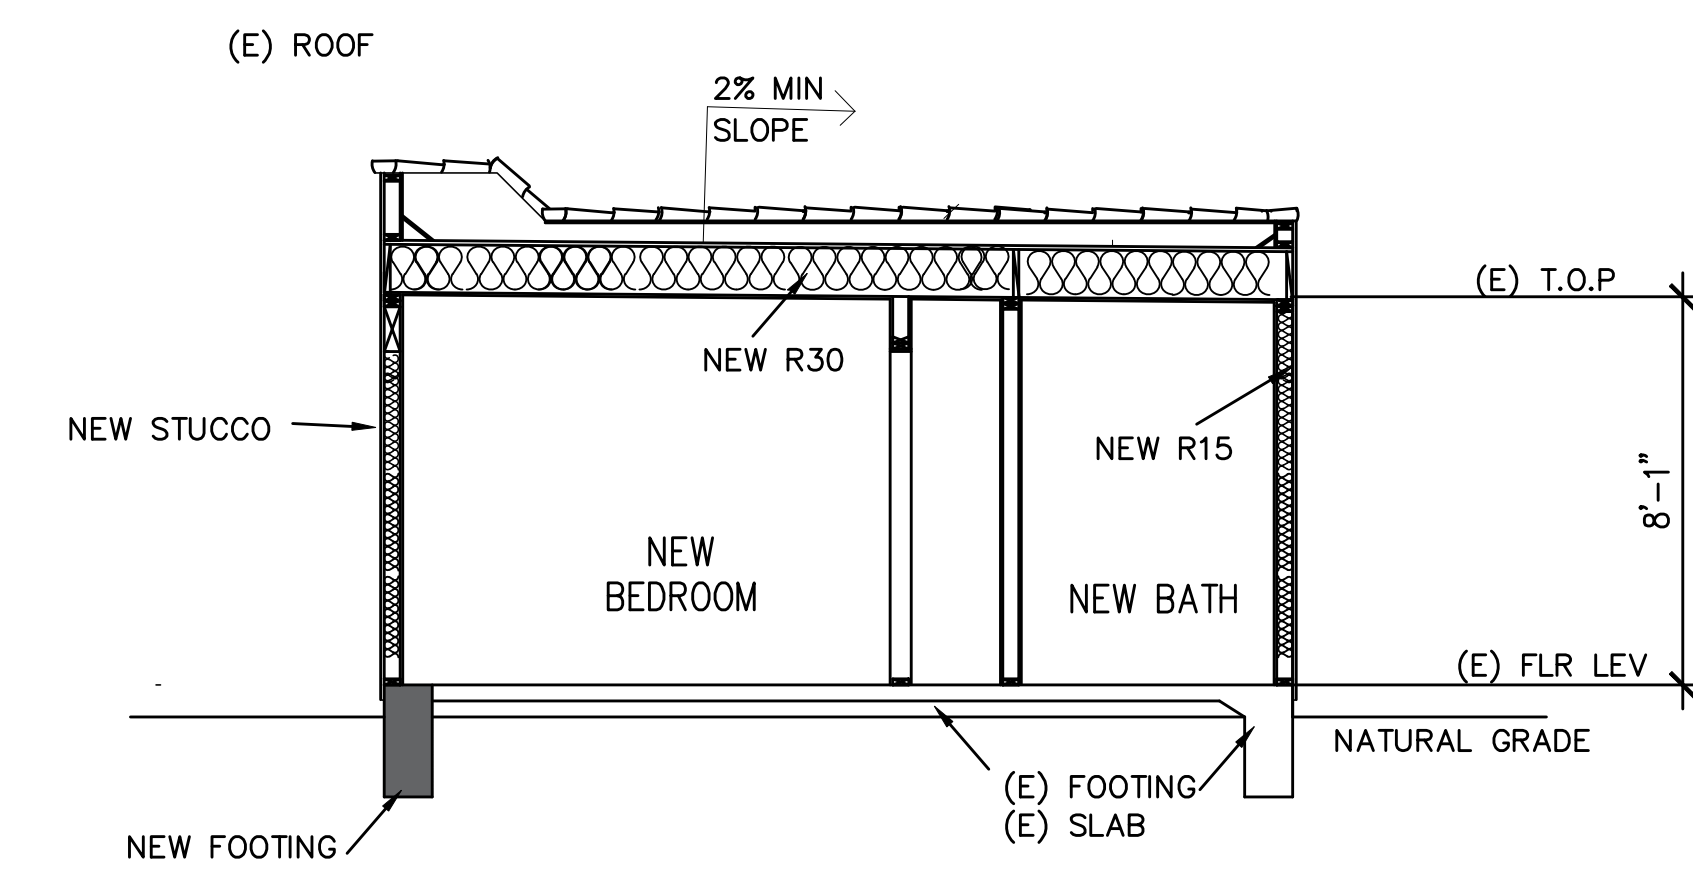

5 BDLG SECTION A - A
A4 SCALE: 1/4" = 1'-0"



<https://www.laconstructioncompliance.com/>

A-4

12/08/22 PLAN SUBMITTAL

ENGINEER

PROJECT TITLE:
 PROPOSED PLAN
 ELEVATIONS AND
 SECTION
 NEW ADU

PROJECT TITLE:

LA CCS INC.

3575 CAHUENGA BLVD #350
 LOS ANGELES, CA 90068